


R/W TO RTE. 96
SEE DEED SOURCE
AND BK. 520, PG 92

ALICE WHITE TOMLINSON
BK. 668, PG. 89
5-16-70

OLD CEMETERY

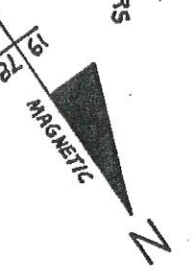

- NOTE: SOUTHEASTERLY PORTION OF OLD CEMETERY IS PART OF BERRYMAN ESTATE
- LEGEND**
- IRON PIPE - FOUND
 - ⊗ IRON PIPE & STONES - FOUND
 - IRON ROD - FOUND
 - DRILL HOLE - FOUND
 - ⊖ UTILITY POLE
 - ⊖ R/W RIGHT OF WAY

POINT | REMARKS

- A - PROPERTY CORNER "B"
- B - 0.3 FT. WESTERLY OF "B"
- C - 0.1 FT. WESTERLY OF "B"
- D - 0.1 FT. WESTERLY OF "B"
- E - PROPERTY CORNER
- F - 1.1 FT. SOUTHERLY OF "B"
- G - 2.0 FT. SOUTHERLY OF "B"
- H - ON "B"
- I - ON "B"
- J - ON "B"
- K - 0.5 FT. SOUTHERLY OF "B"
- L - 0.6 FT. SOUTHERLY OF "B"
- M - 0.3 FT. SOUTHERLY OF "B"
- N - ADJACENT PROPERTY CORNER
- P - ADJACENT PROPERTY CORNER

INTERMEDIATE DISTANCES


A-B	80.2 FT.
B-C	34.1 FT.
C-D	96.4 FT.
D-E	1.9 FT.
E-F	445.7 FT.
F-G	78.9 FT.
G-H	289.5 FT.
H-I	147.1 FT.
I-J	260.9 FT.
J-K	176.2 FT.
K-L	125.8 FT.
L-M	123.4 FT.
M-A	123.4 FT.

ADJACENT DISTANCES

P-A	100.0 FT.
I-N	99.7 FT.
N-P	819.4 FT.

POWER EASEMENT REFERENCES
BK. 506, PG. 217 - 10/04/52
BK. 552, PG. 408 - 10/27/58

ATLANTIC OCEAN

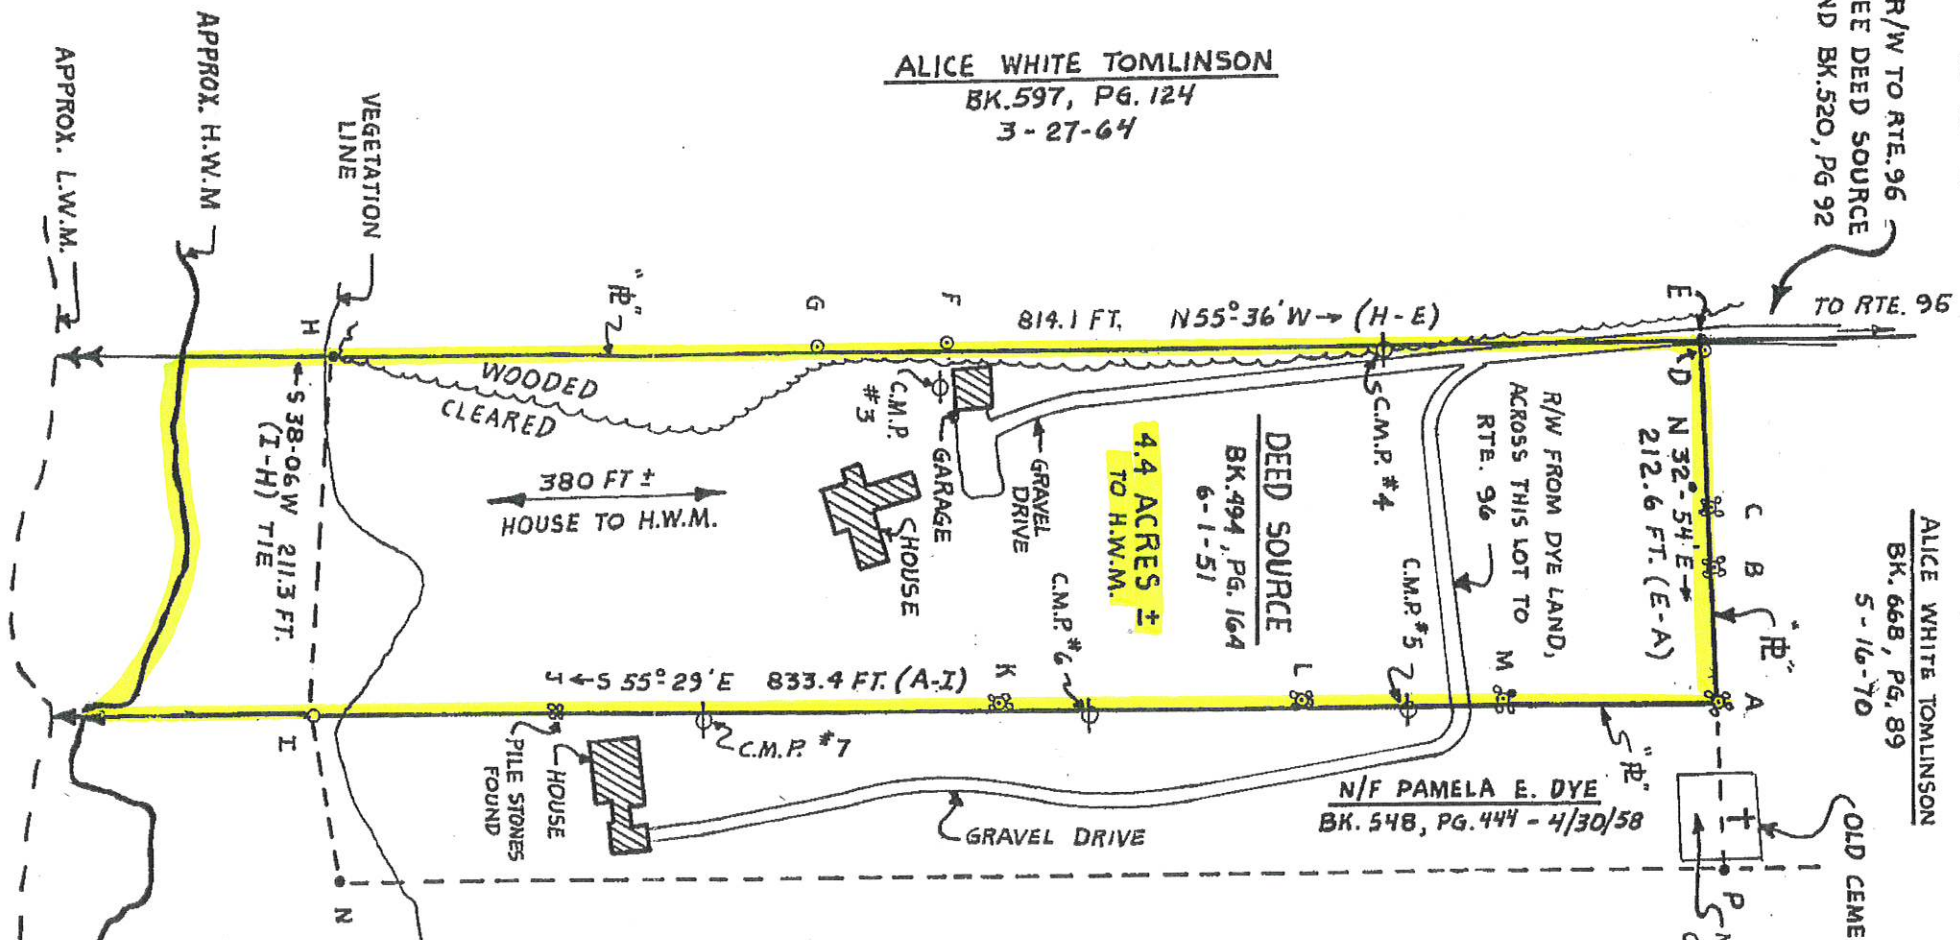

State of Maine Lemuel L. Brown, P.E. Registered Professional Land Surveyor No. 225 Seal		Received January 11, 1979 recorded in Book 86 Page 76 Eimer M. Davis, Deputy	
PLAN OF PROPOSED CONVEYANCE FROM HARRIET R. BERRYMAN ESTATE TO ALICE WHITE TOMLINSON BOOTHBAY, MAINE		DRAWN BY G.S.P. CHECKED BY L.L.B. SCALE 1 IN. = 100 FT. DATE 11-22-78	
PROJECT NO. 445		SHEET NO. 1 OF 1	
Lemuel L. Brown, P.E. #23228 Civil Engineer Land Surveyor RFD #1 Box 252 (207) 586-5792 WISCASSETT, MAINE 04578		REVISIONS	
NO.	DATE	DESCRIPTION	APPR'VD
1			
2			